

LASSEL
ARCHITECTS PA
P.O. BOX 370
370 MAIN STREET
S. BERWICK, ME 03908
T. 207.364.2049

RICE LIBRARY
KITTERY ME

RICE LIBRARY
KITTERY ME

Rice Library
PRICING SET
Kittery, ME


REVISIONS:

FIRST FL PLAN

SCALE: 1" = 10'-0"	DRAWN BY: Author
DATE: 03/29/2016	CHECKED BY: Checker
REF NAME: Z:\12.05_Rice Library\12.05_DD and CD Drawings\PTV\20160209 Rice Library.rvt	

A 1.1

© COPYRIGHT
LASSEL ARCHITECTS, 2015
ALL RIGHTS RESERVED

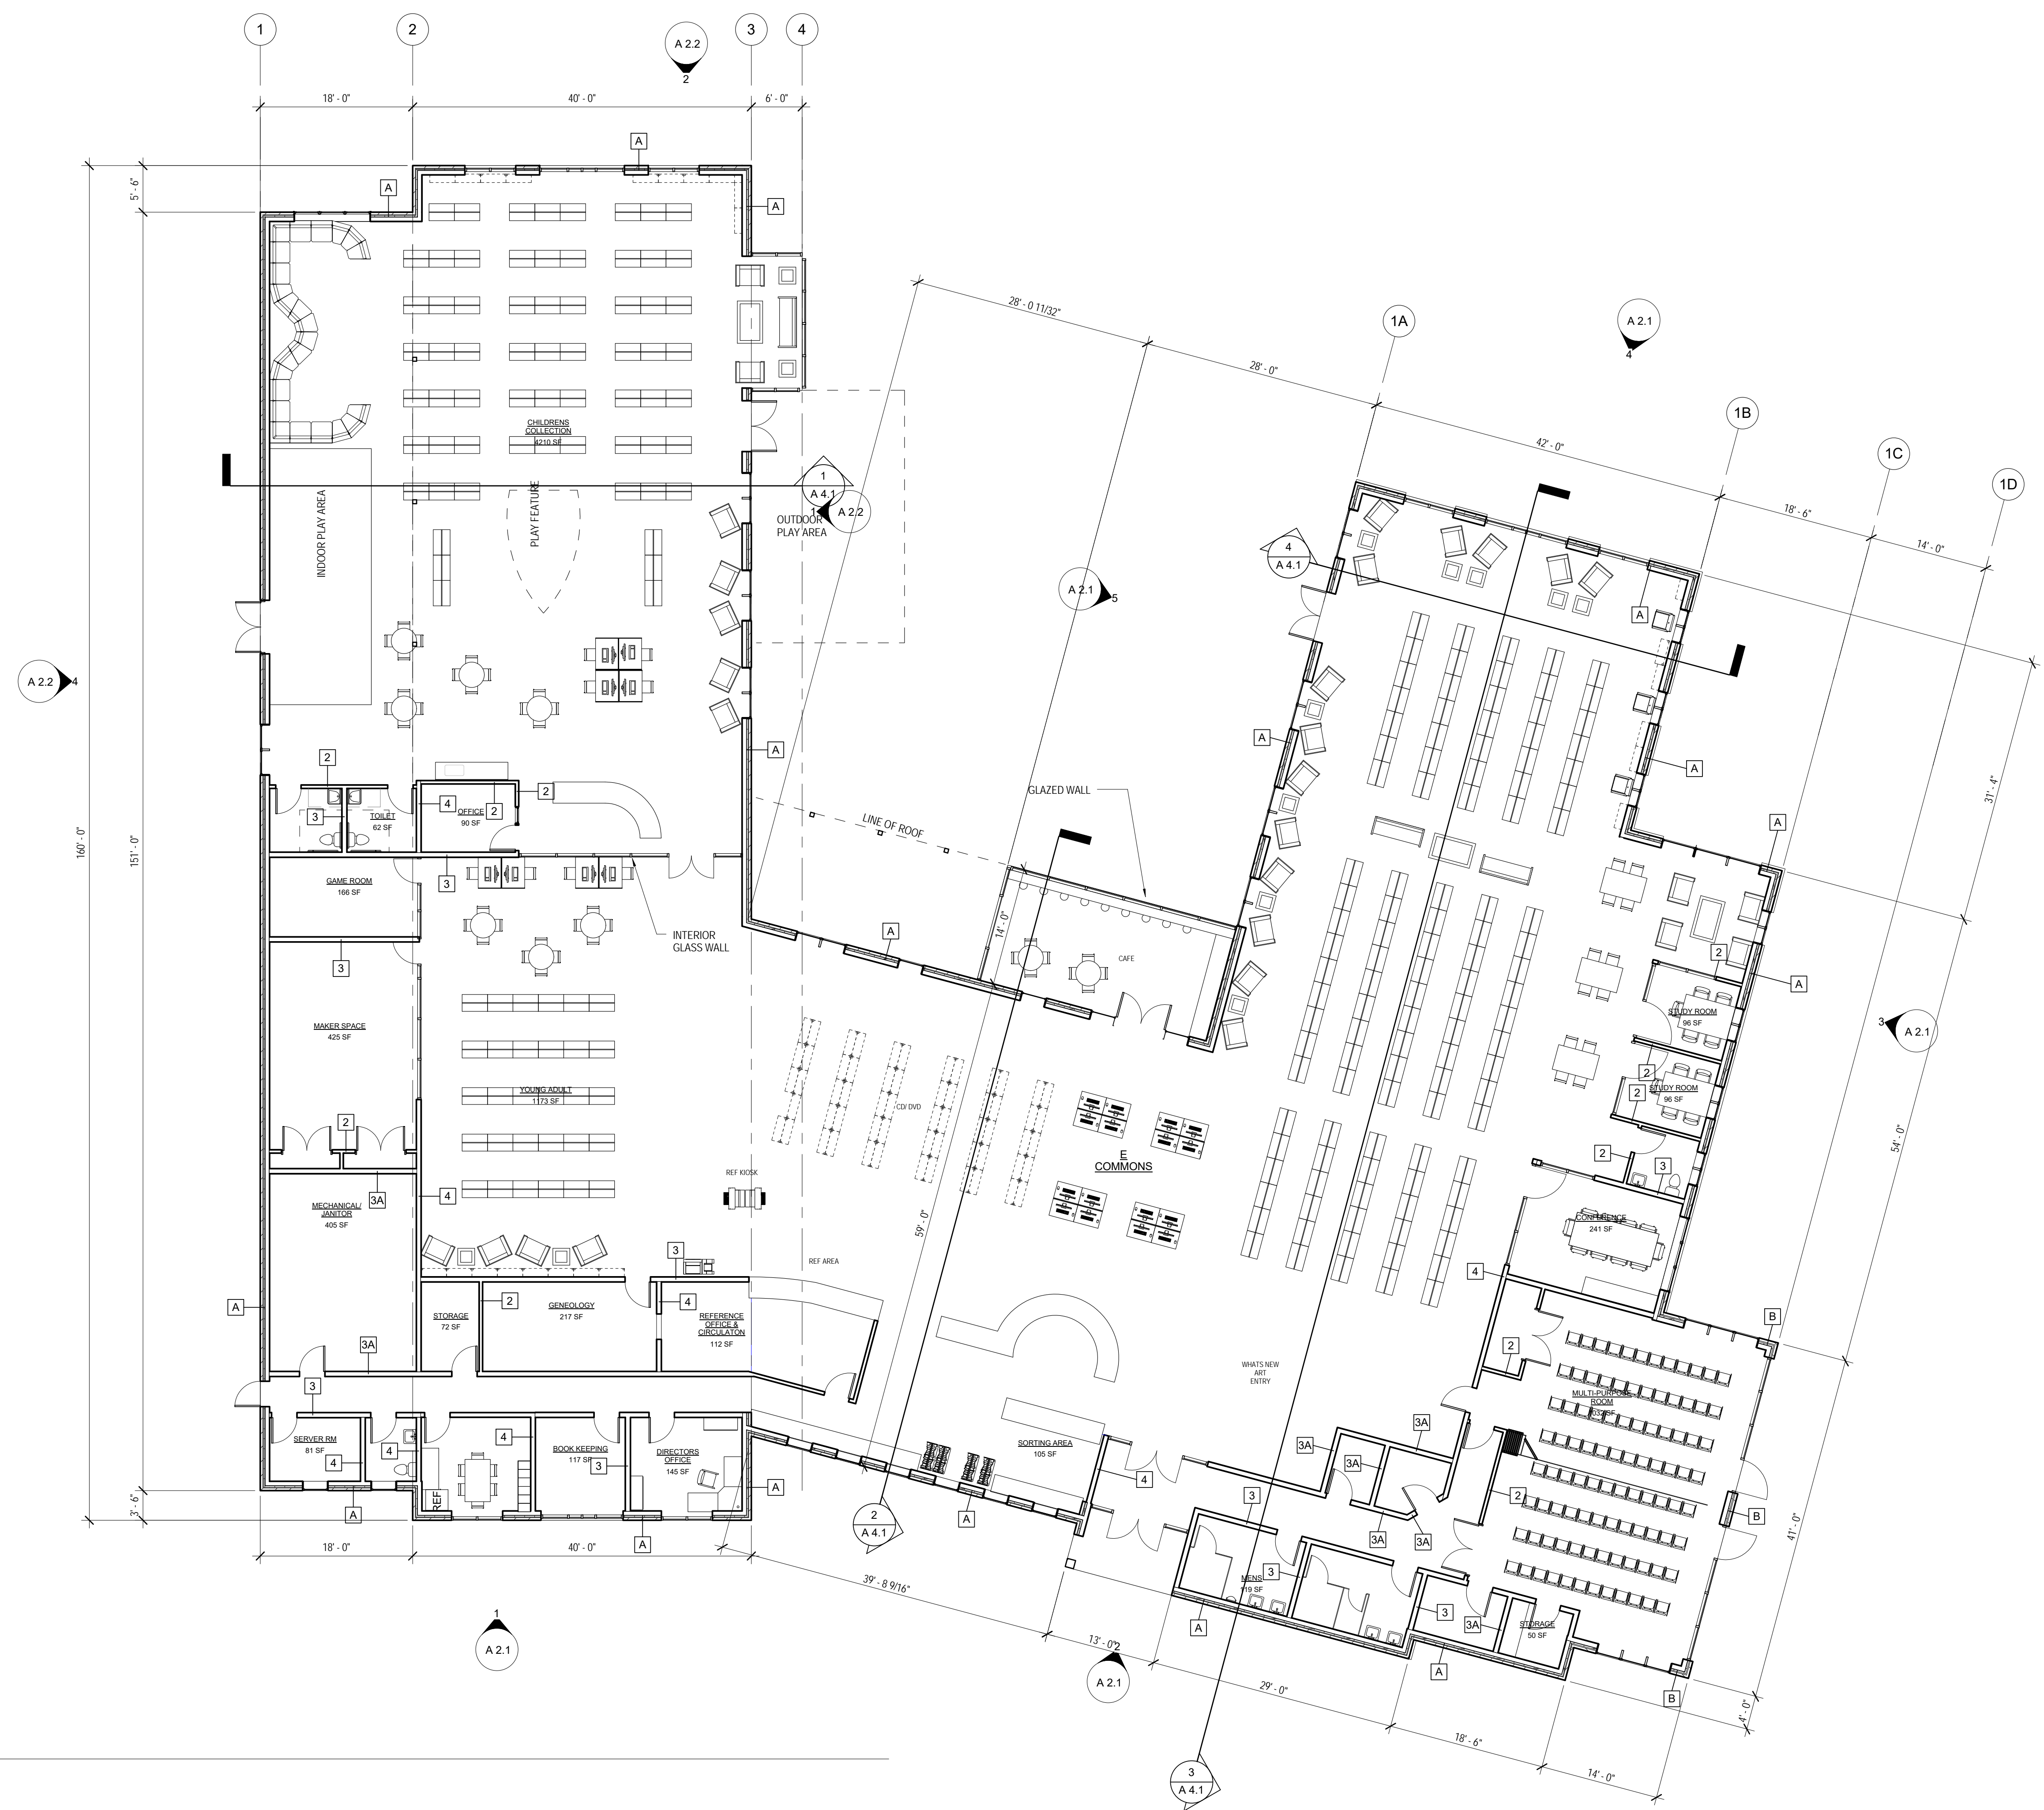

1 Level 1
1" = 10'-0"

6/10/2016 11:57:18 AM Z:\12.05_Rice Library\12.05_DD and CD Drawings\PTV\20160209 Rice Library.rvt